

Williams Architectural

Architecture
Interior Design
Planning
Project Management

Total sq.ft= 1743 sq.ft
Patio sq.ft= 165sq.ft
Carport sq.ft= 400 sq.ft

Project
HALF MOON COURTYARD
DESIGN CONCEPT #4

Drawing
CONCEPT #4

Date: Drawing#
Scale: 1/8"=1'-0"
Drawn by: OSG


REAR VIEW

LEFT VIEW

RIGHT VIEW


FRONT VIEW

GROUND FLOOR

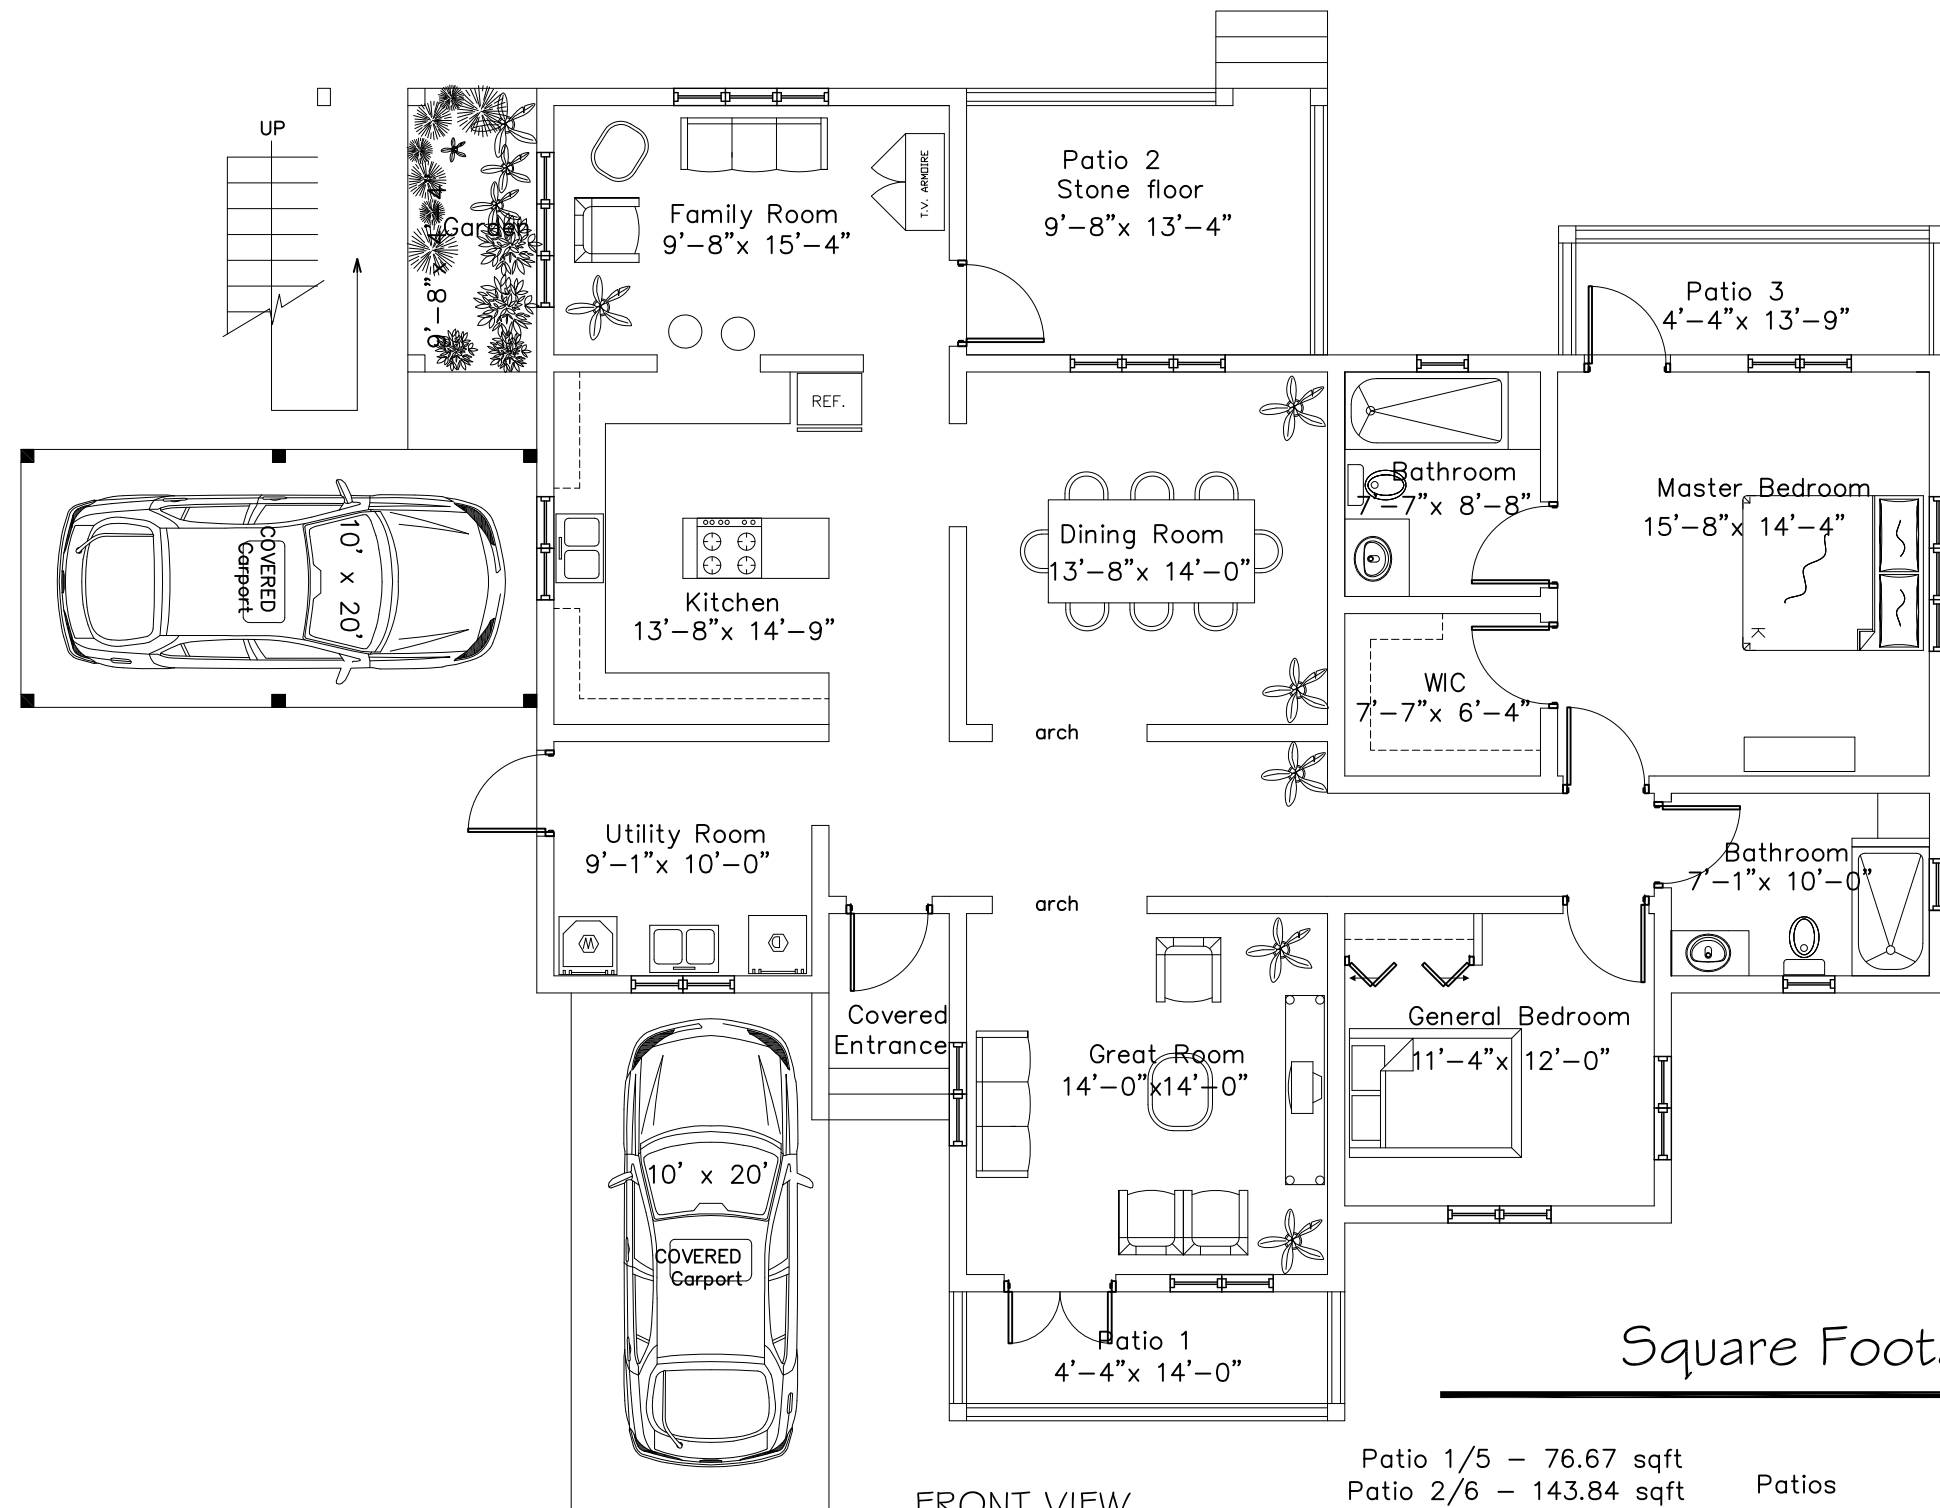

Square Footage

Patio 1/5 - 76.67 sqft	Patios	350.72 sqft
Patio 2/6 - 143.84 sqft	Carport	400 sqft
Patio 3/7 - 75.21 sqft	Rest Of House	1,797.197 sqft
Patio 4 - 55 sqft	TOTAL sqft	2,547.92 sqft
Garden - 55 sqft		

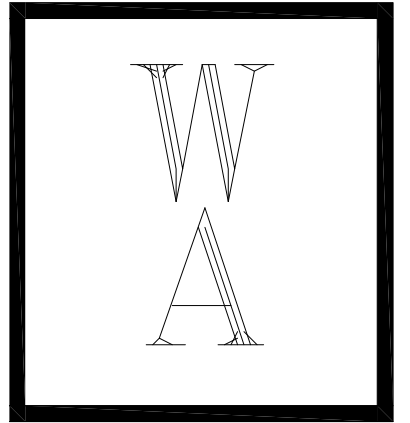

Williams Architectural

Architecture
Interior Design
Planning
Project Management



FRONT ELEVATION

Project

HALF MOON COURTYARD
DESIGN CONCEPT #4

Drawing

CONCEPT #4


Date:

Scale: 1/8"=1'-0"

Drawn by: OSG


Drawing#



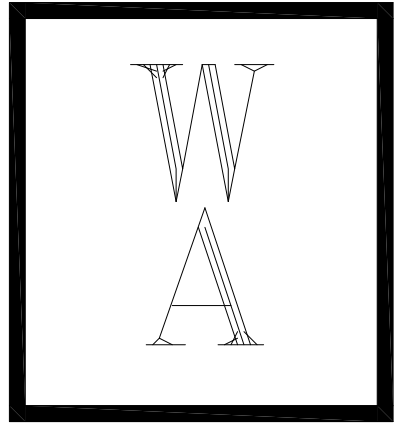

Williams Architectural

Architecture
Interior Design
Planning
Project Management

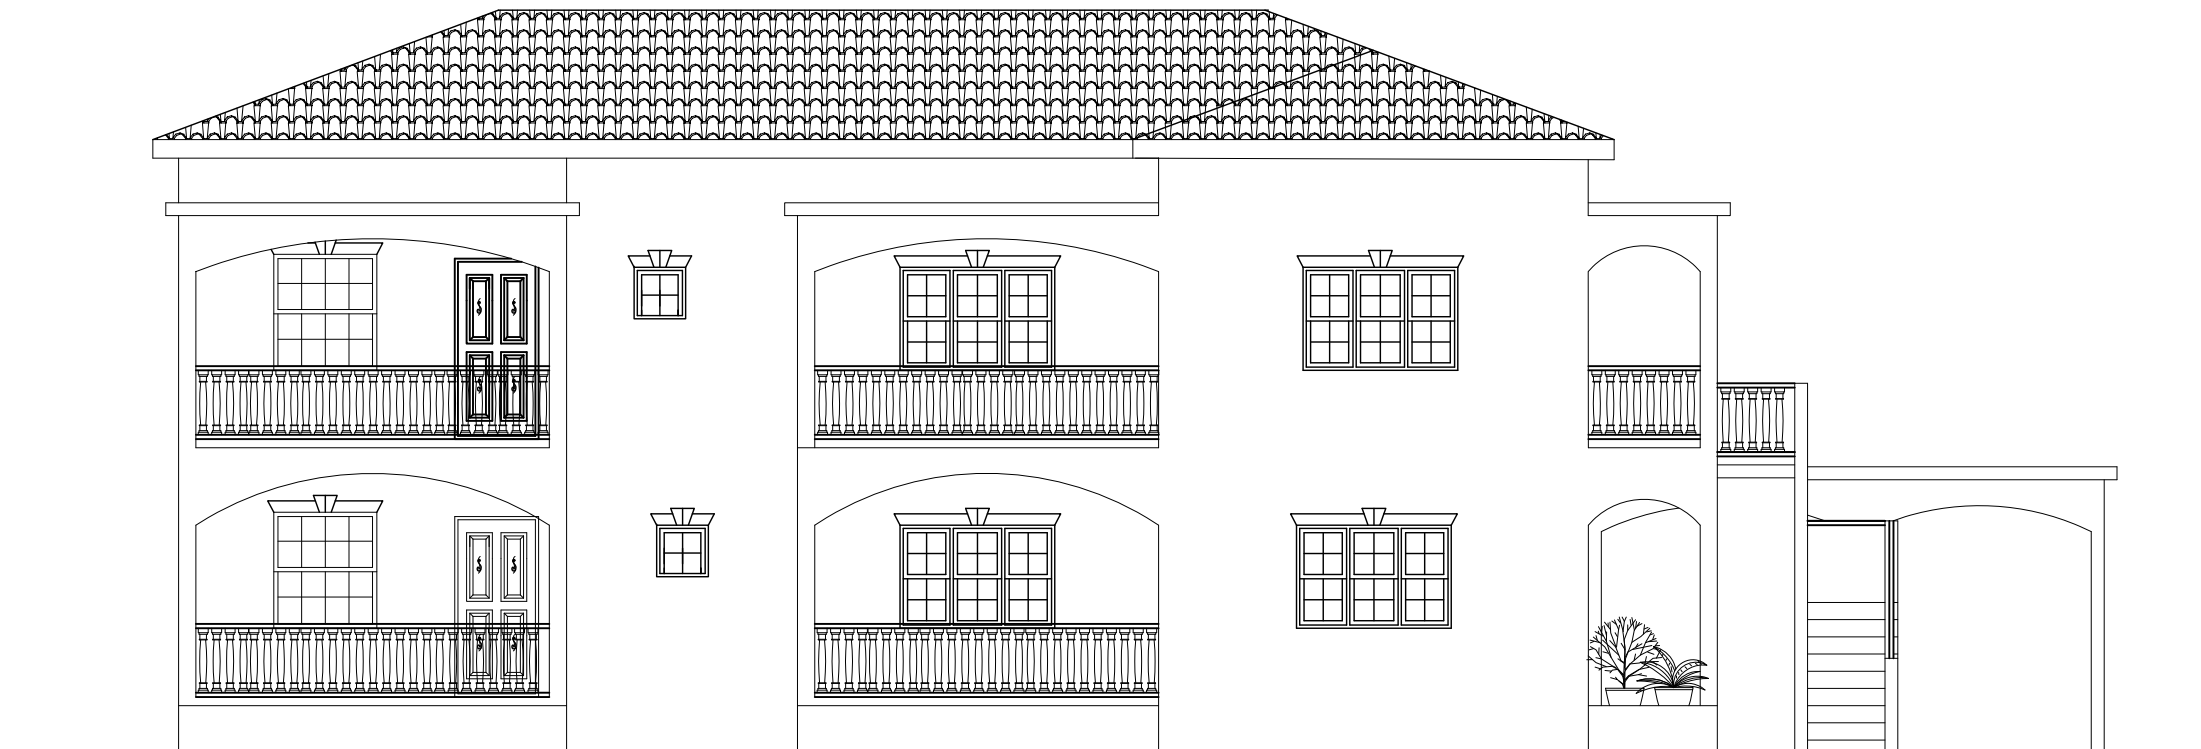

REAR ELEVATION

Project

HALF MOON COURTYARD
DESIGN CONCEPT #4

Drawing

CONCEPT #4


Date:

Scale: 1/8"=1'-0"

Drawn by: OSG


Drawing#



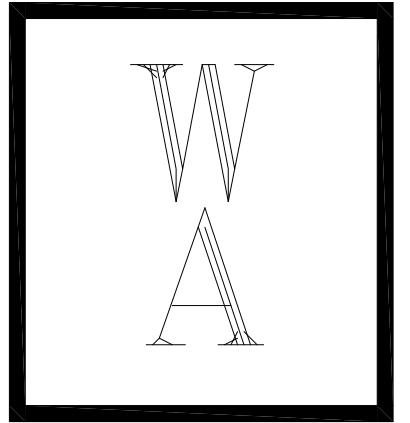

Williams Architectural

Architecture
Interior Design
Planning
Project Management

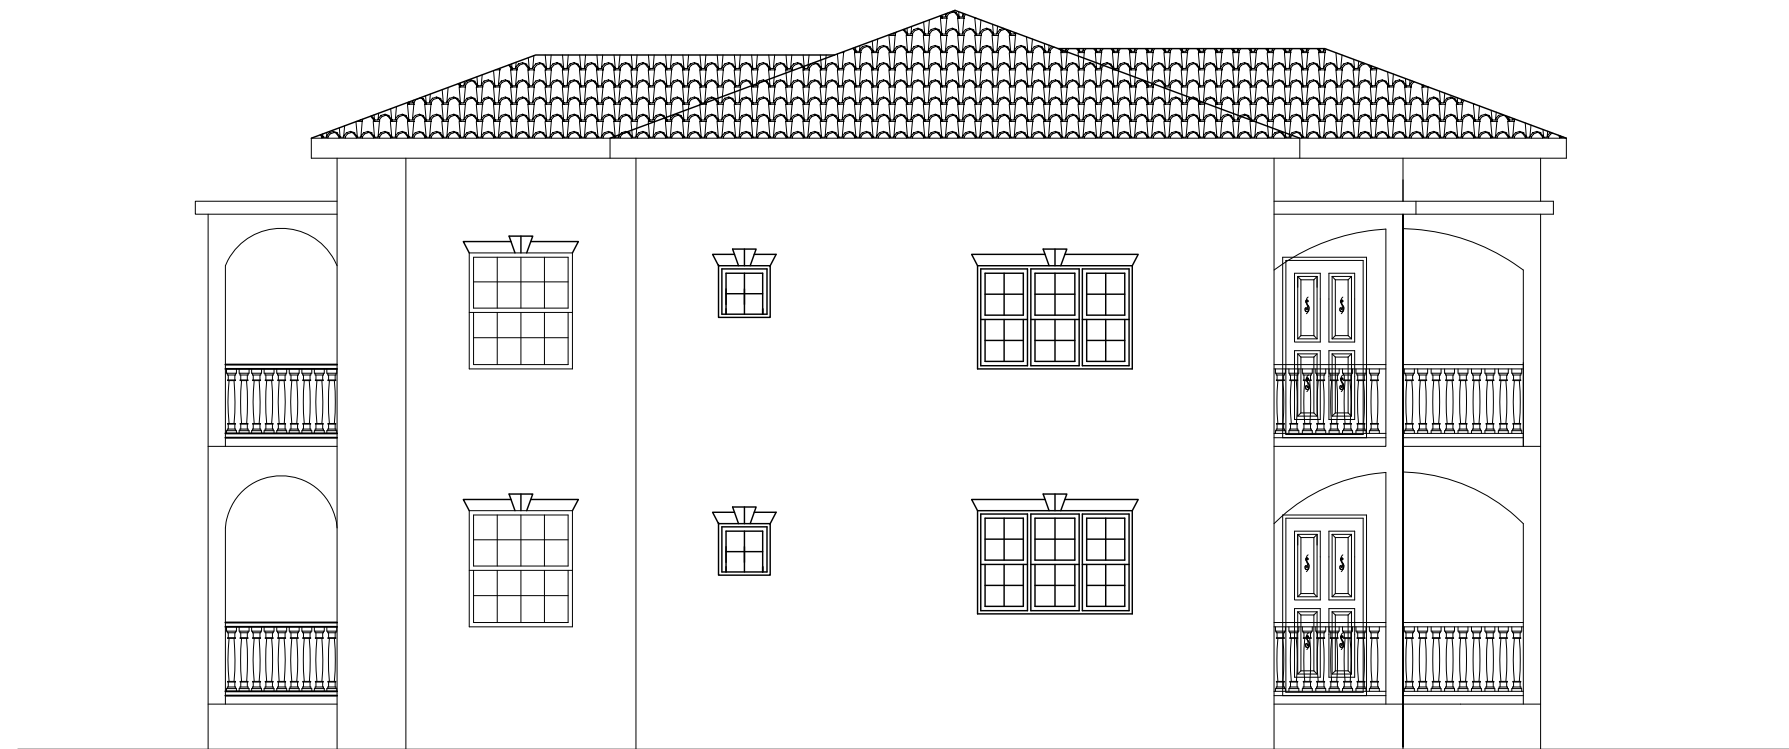

RIGHT ELEVATION

Project

HALF MOON COURTYARD
DESIGN CONCEPT #4

Drawing

CONCEPT #4


Date:

Scale: 1/8"=1'-0"

Drawn by: OSG


Drawing#



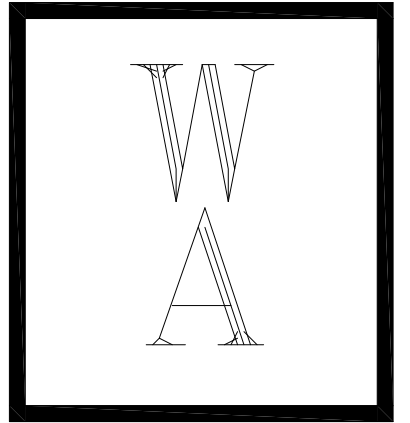

Williams Architectural

Architecture
Interior Design
Planning
Project Management

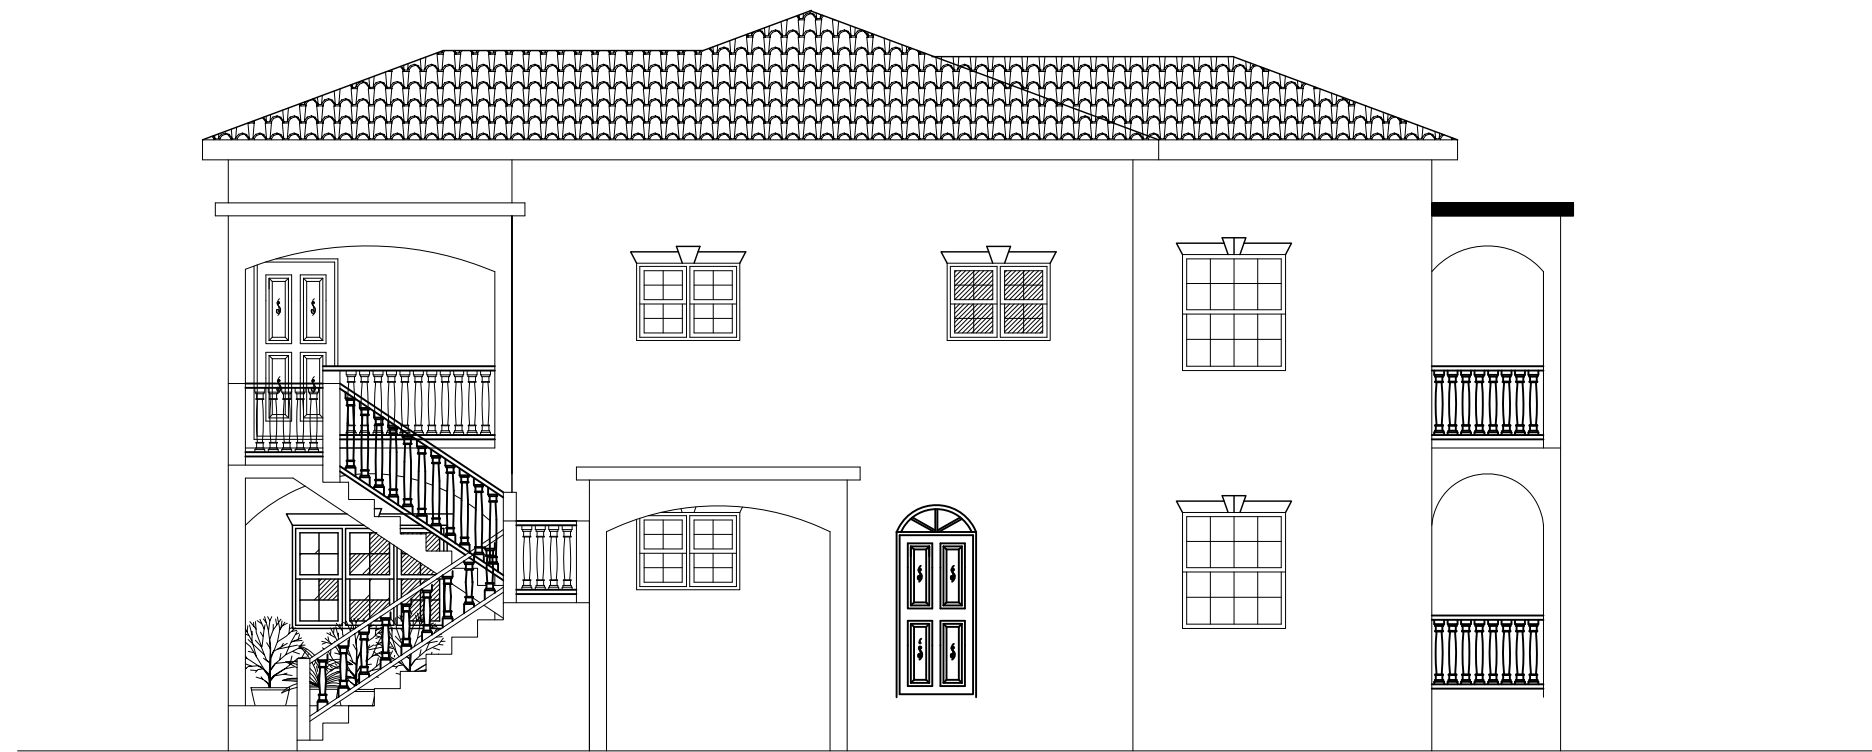

LEFT ELEVATION

Project

Drawing


CONCEPT #4

Date:

Scale: 1/8"=1'-0"


Drawn by: OSG

Drawing#

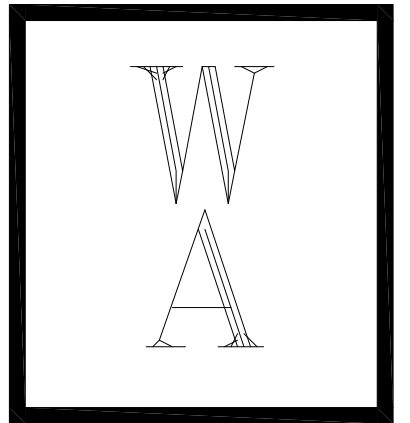

Williams Architectural

Architecture
Interior Design
Planning
Project Management

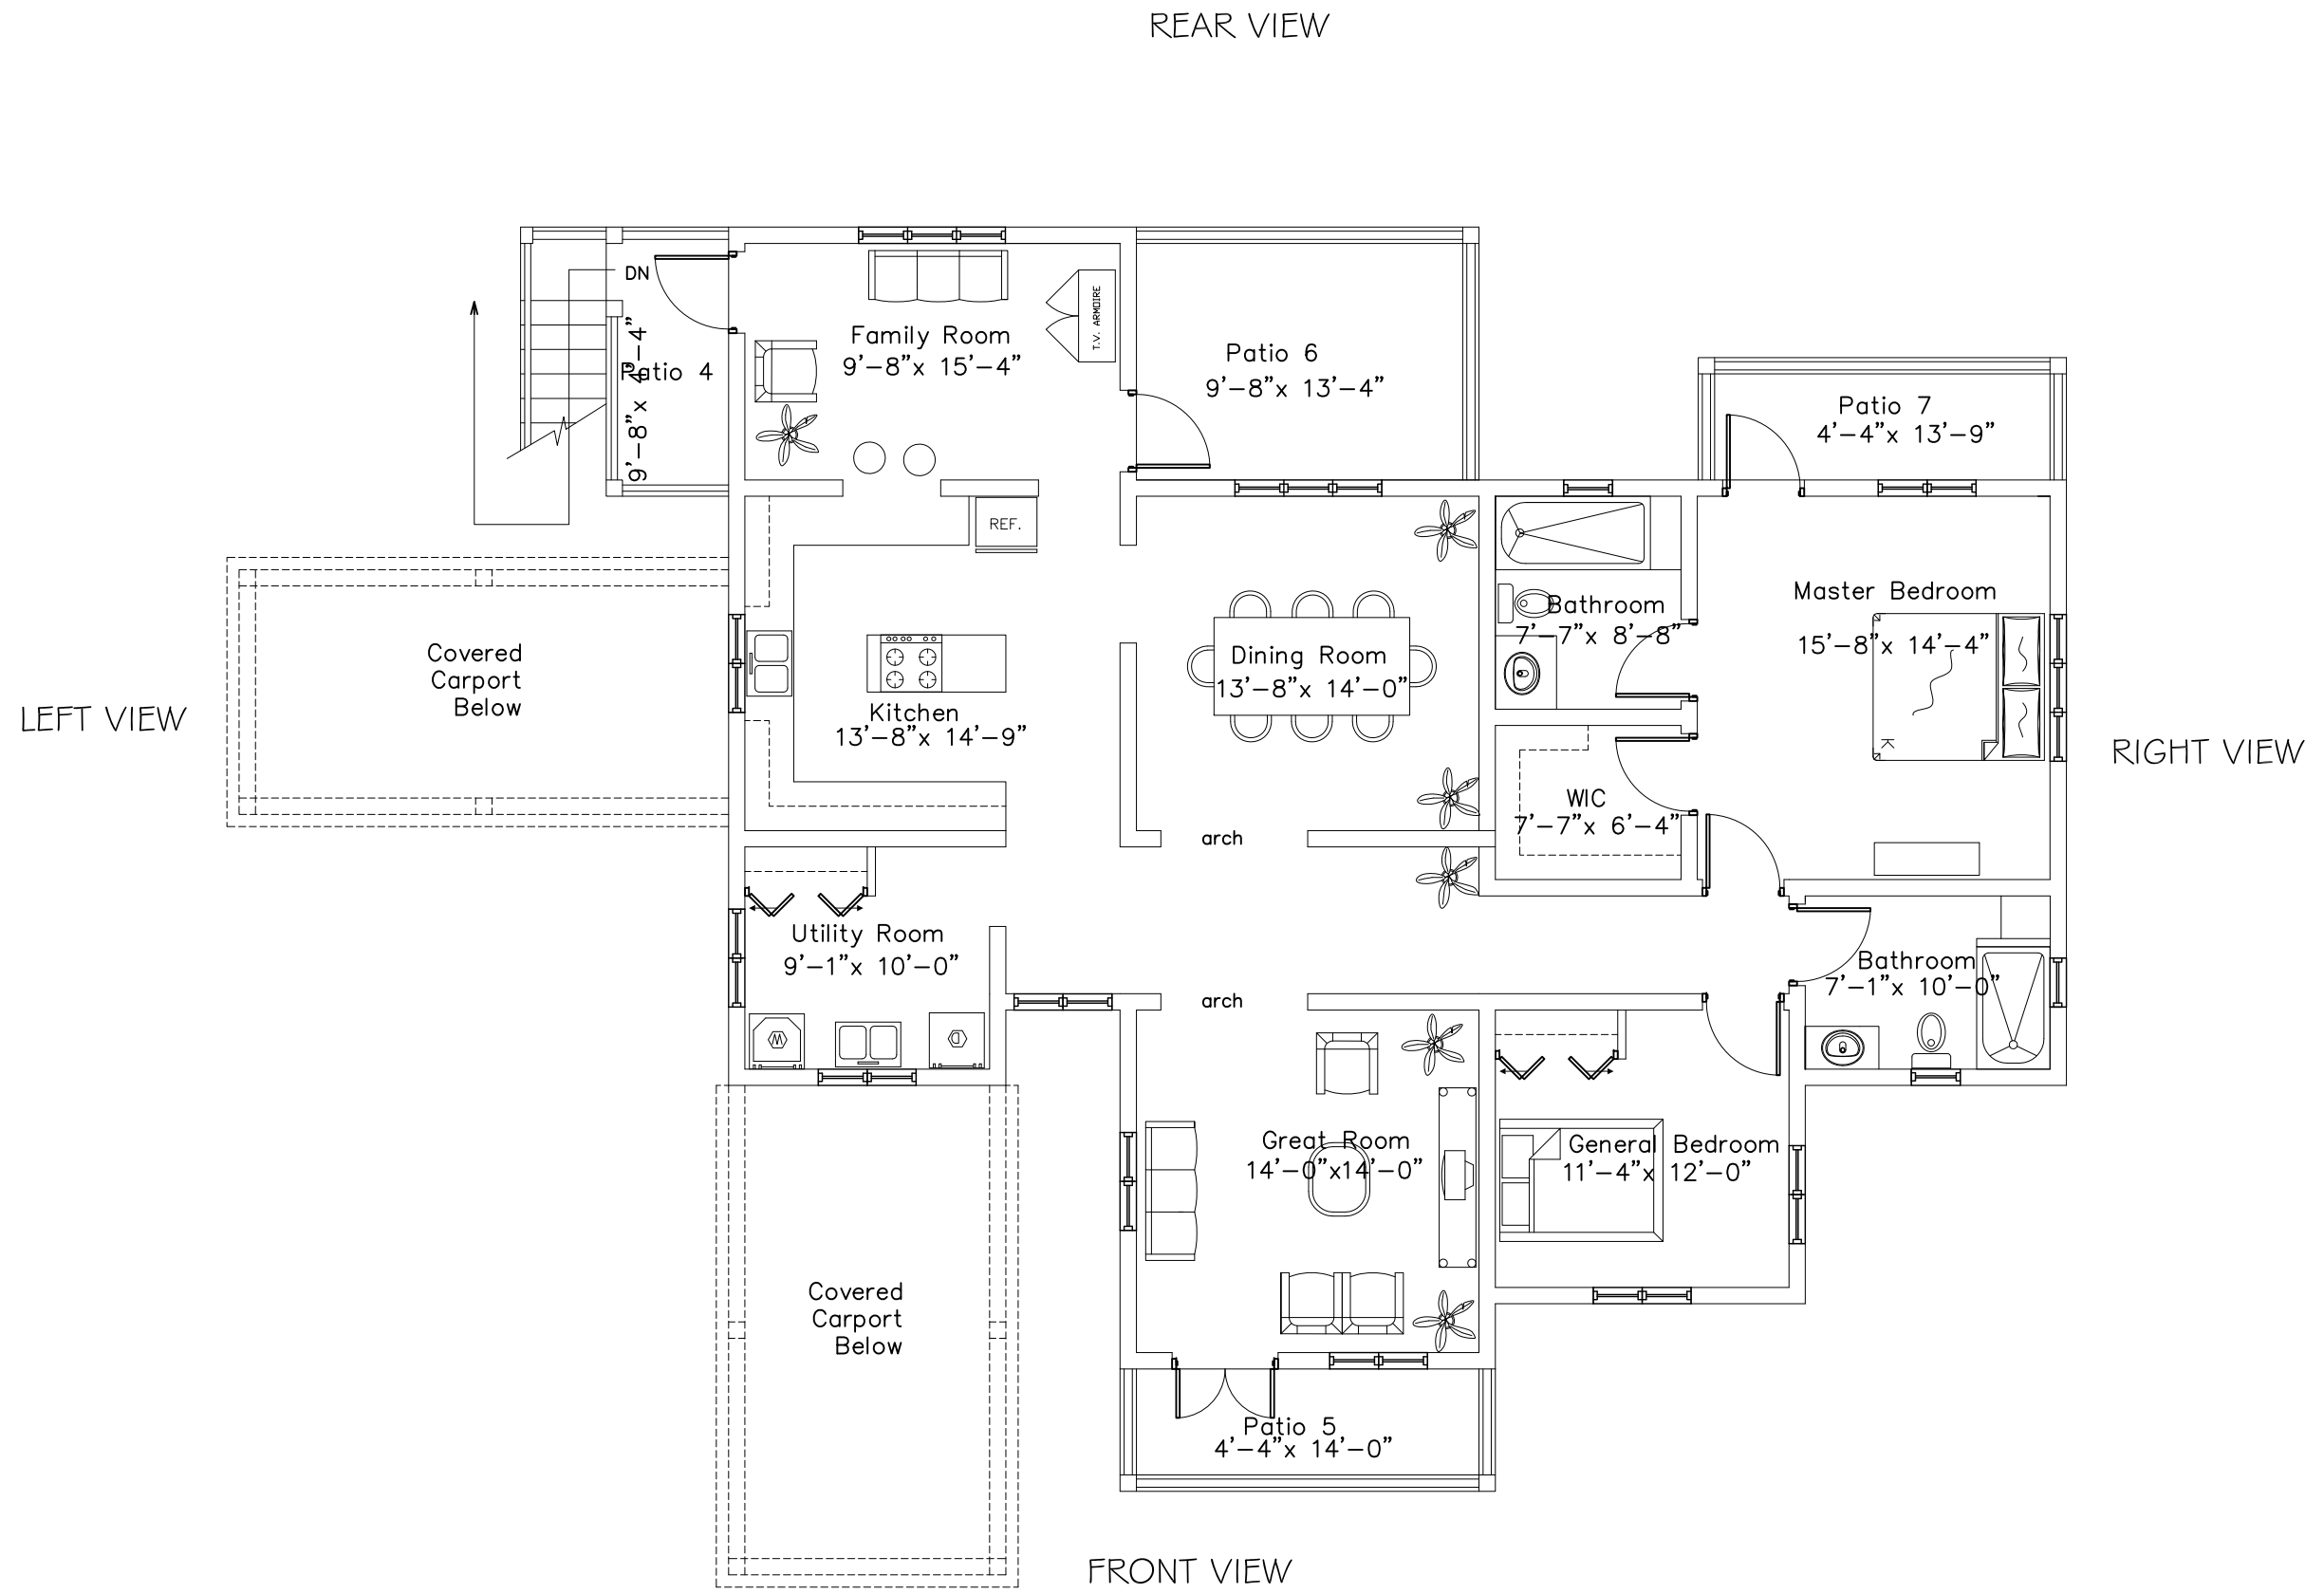


Total sq.ft= 1743 sq.ft
Patio sq.ft= 165sq.ft
Carport sq.ft= 400 sq.ft

Project
HALF MOON COURTYARD
DESIGN CONCEPT #4


Drawing
CONCEPT #4

Date: Drawing#
Scale: 1/8"=1'-0"
Drawn by: OSG

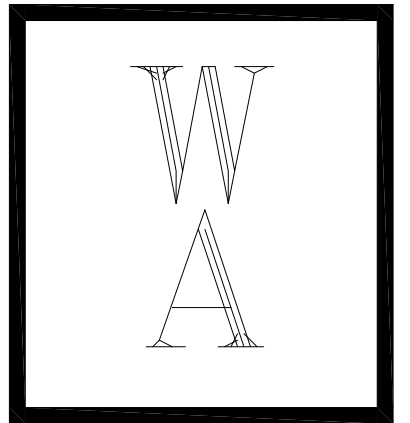

Williams Architectural

Architecture
Interior Design
Planning
Project Management

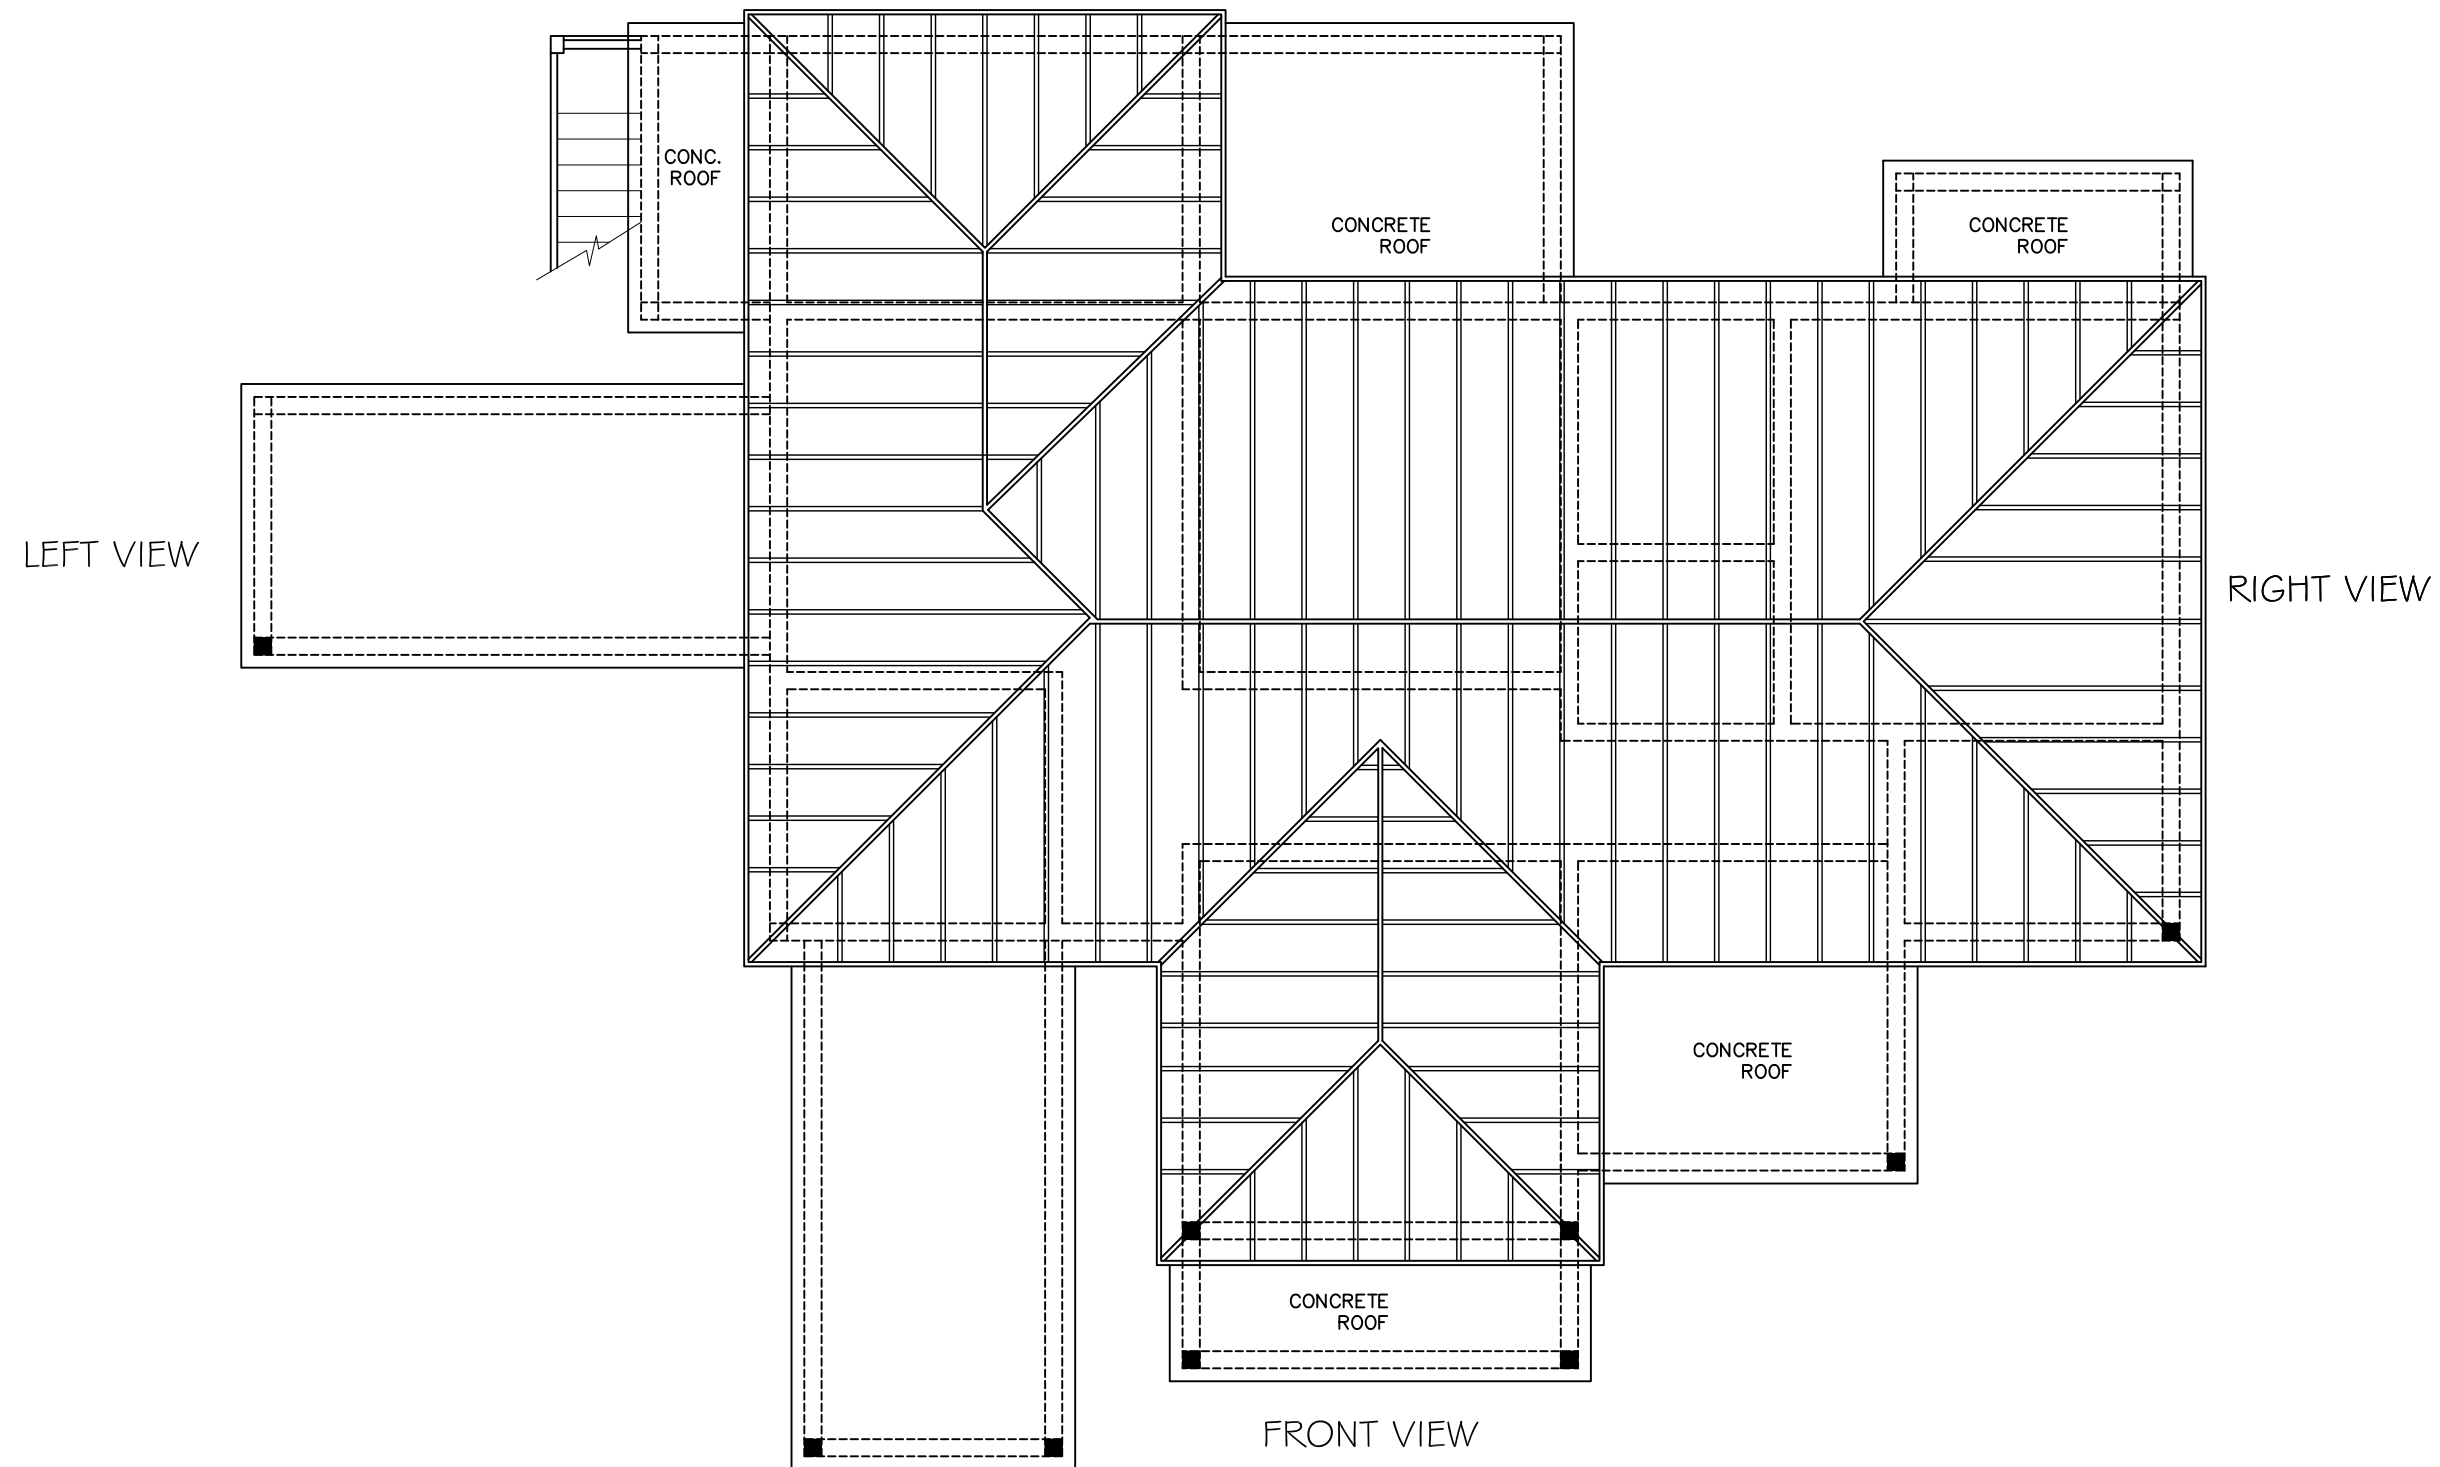

Project
HALF MOON COURTYARD
DESIGN CONCEPT #4

Drawing
CONCEPT #4

Date:
Scale: 1/8"=1'-0"
Drawn by: OSG

Drawing#