


← 49'-8" →

↑
58'-0"
↓

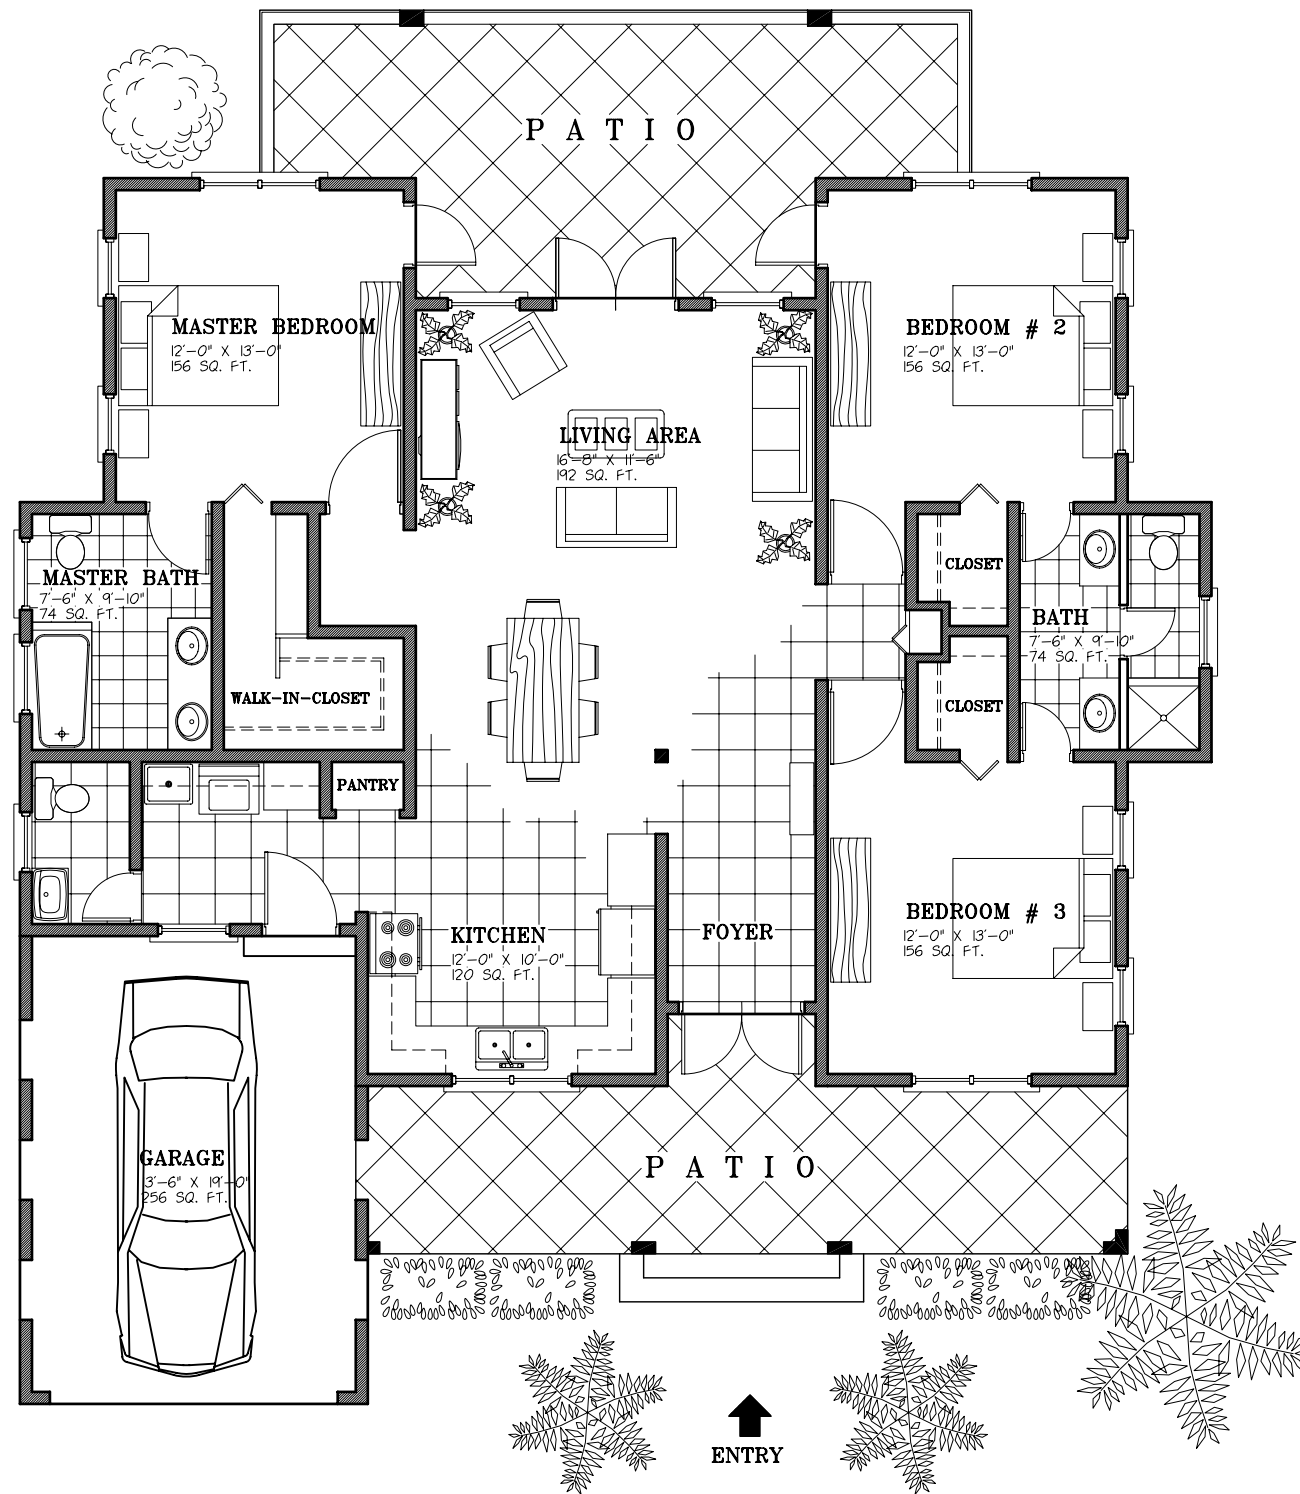


PROPOSED FLOOR PLAN


LIVING SPACE - 1,550 Sq. Ft.
 PATIO - 338 Sq. Ft.
 GARAGE - 280 Sq. Ft.

 **HARVEY ASSOCIATE**
 Architectural Designing and Drafting Services

#43 New Road Housing Ext. St.Peters St.Kitts
 Cell : (869) 762-4935 (869) 663-4935
 E - mail harveyassociates01@gmail.com

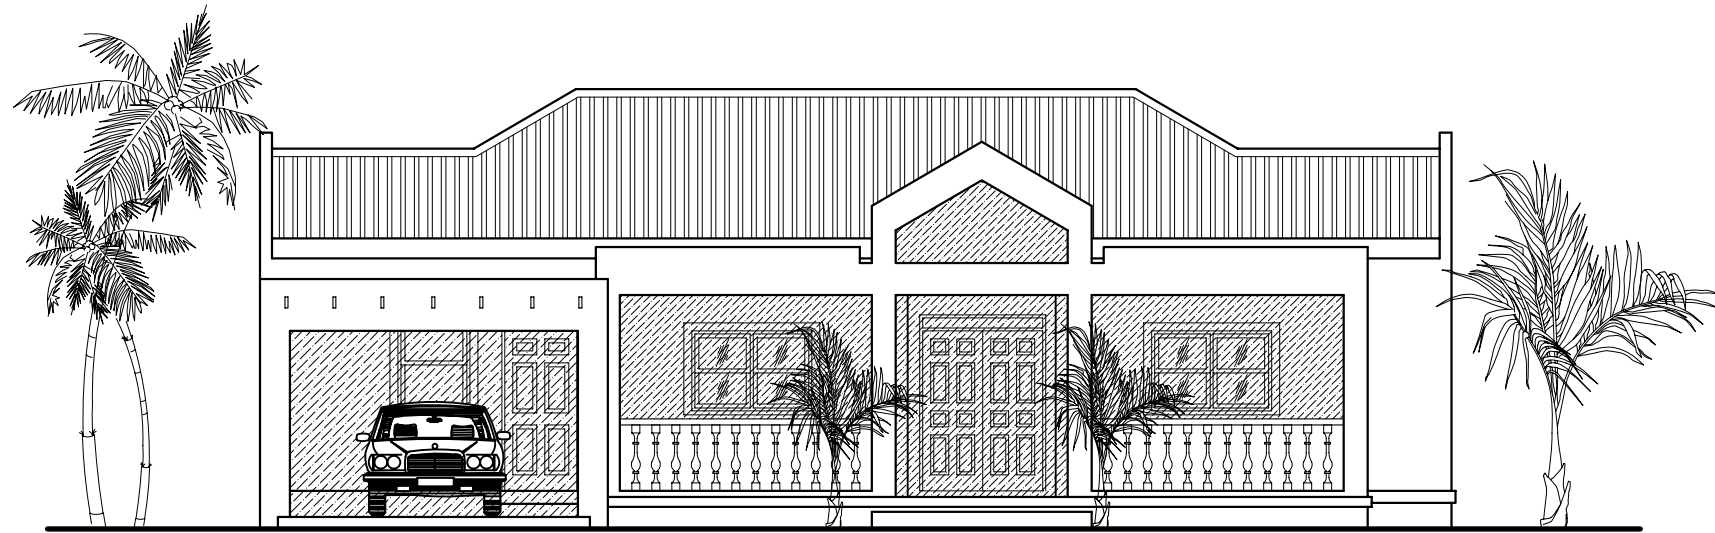

PROPOSED FRONT ELEVATION

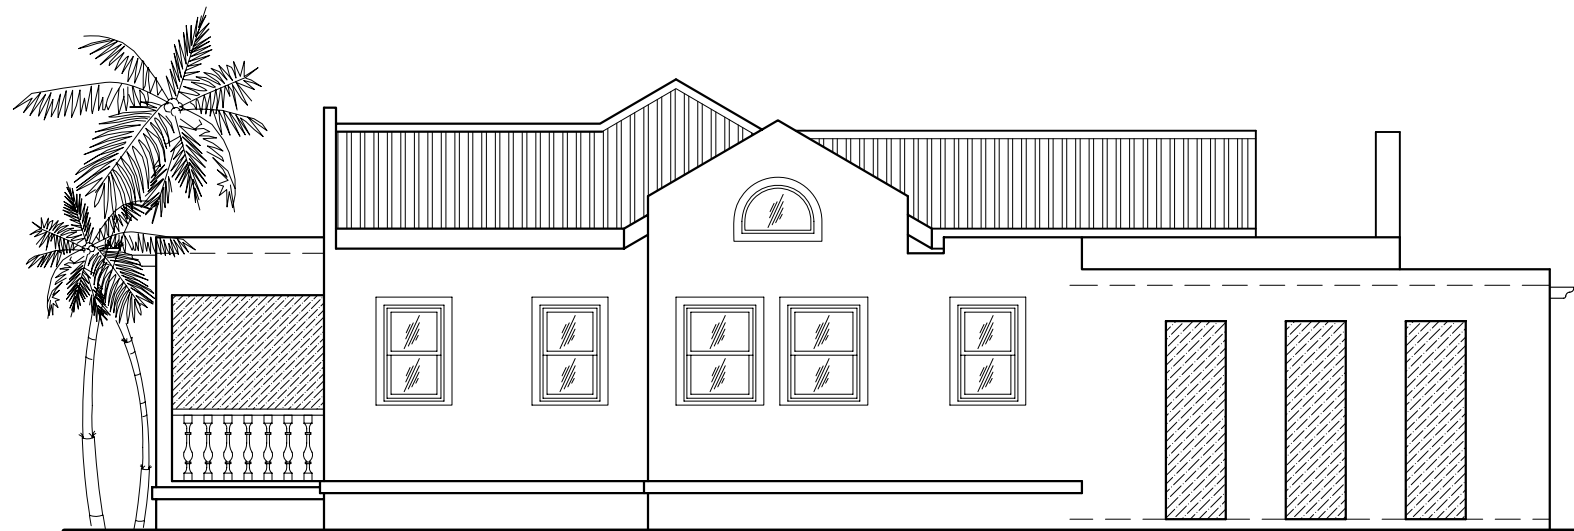

PROPOSED SIDE ELEVATION

 **HARVEY**
ASSOCIATE
Architectural Designing and Drafting Services

#43 New Road Housing Ext. St.Peters St.Kitts
Cell : (869) 762-4935 (869) 663-4935
E - mail harveyassociates01@gmail.com